
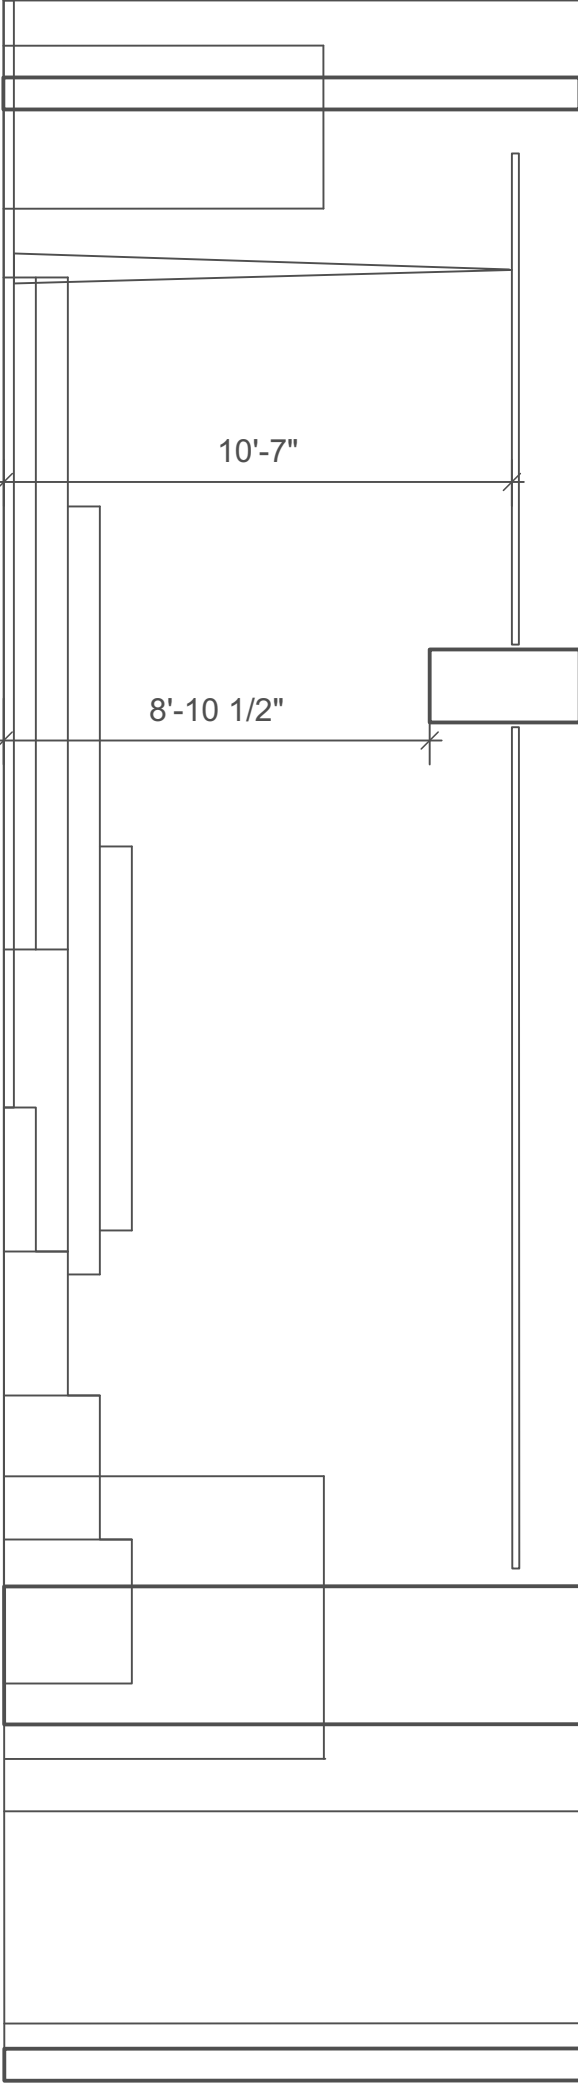



THEATRE FLOOR  
NOTE:  
STAGE FLOOR IS 2.5" ABOVE THEATRE FLOOR

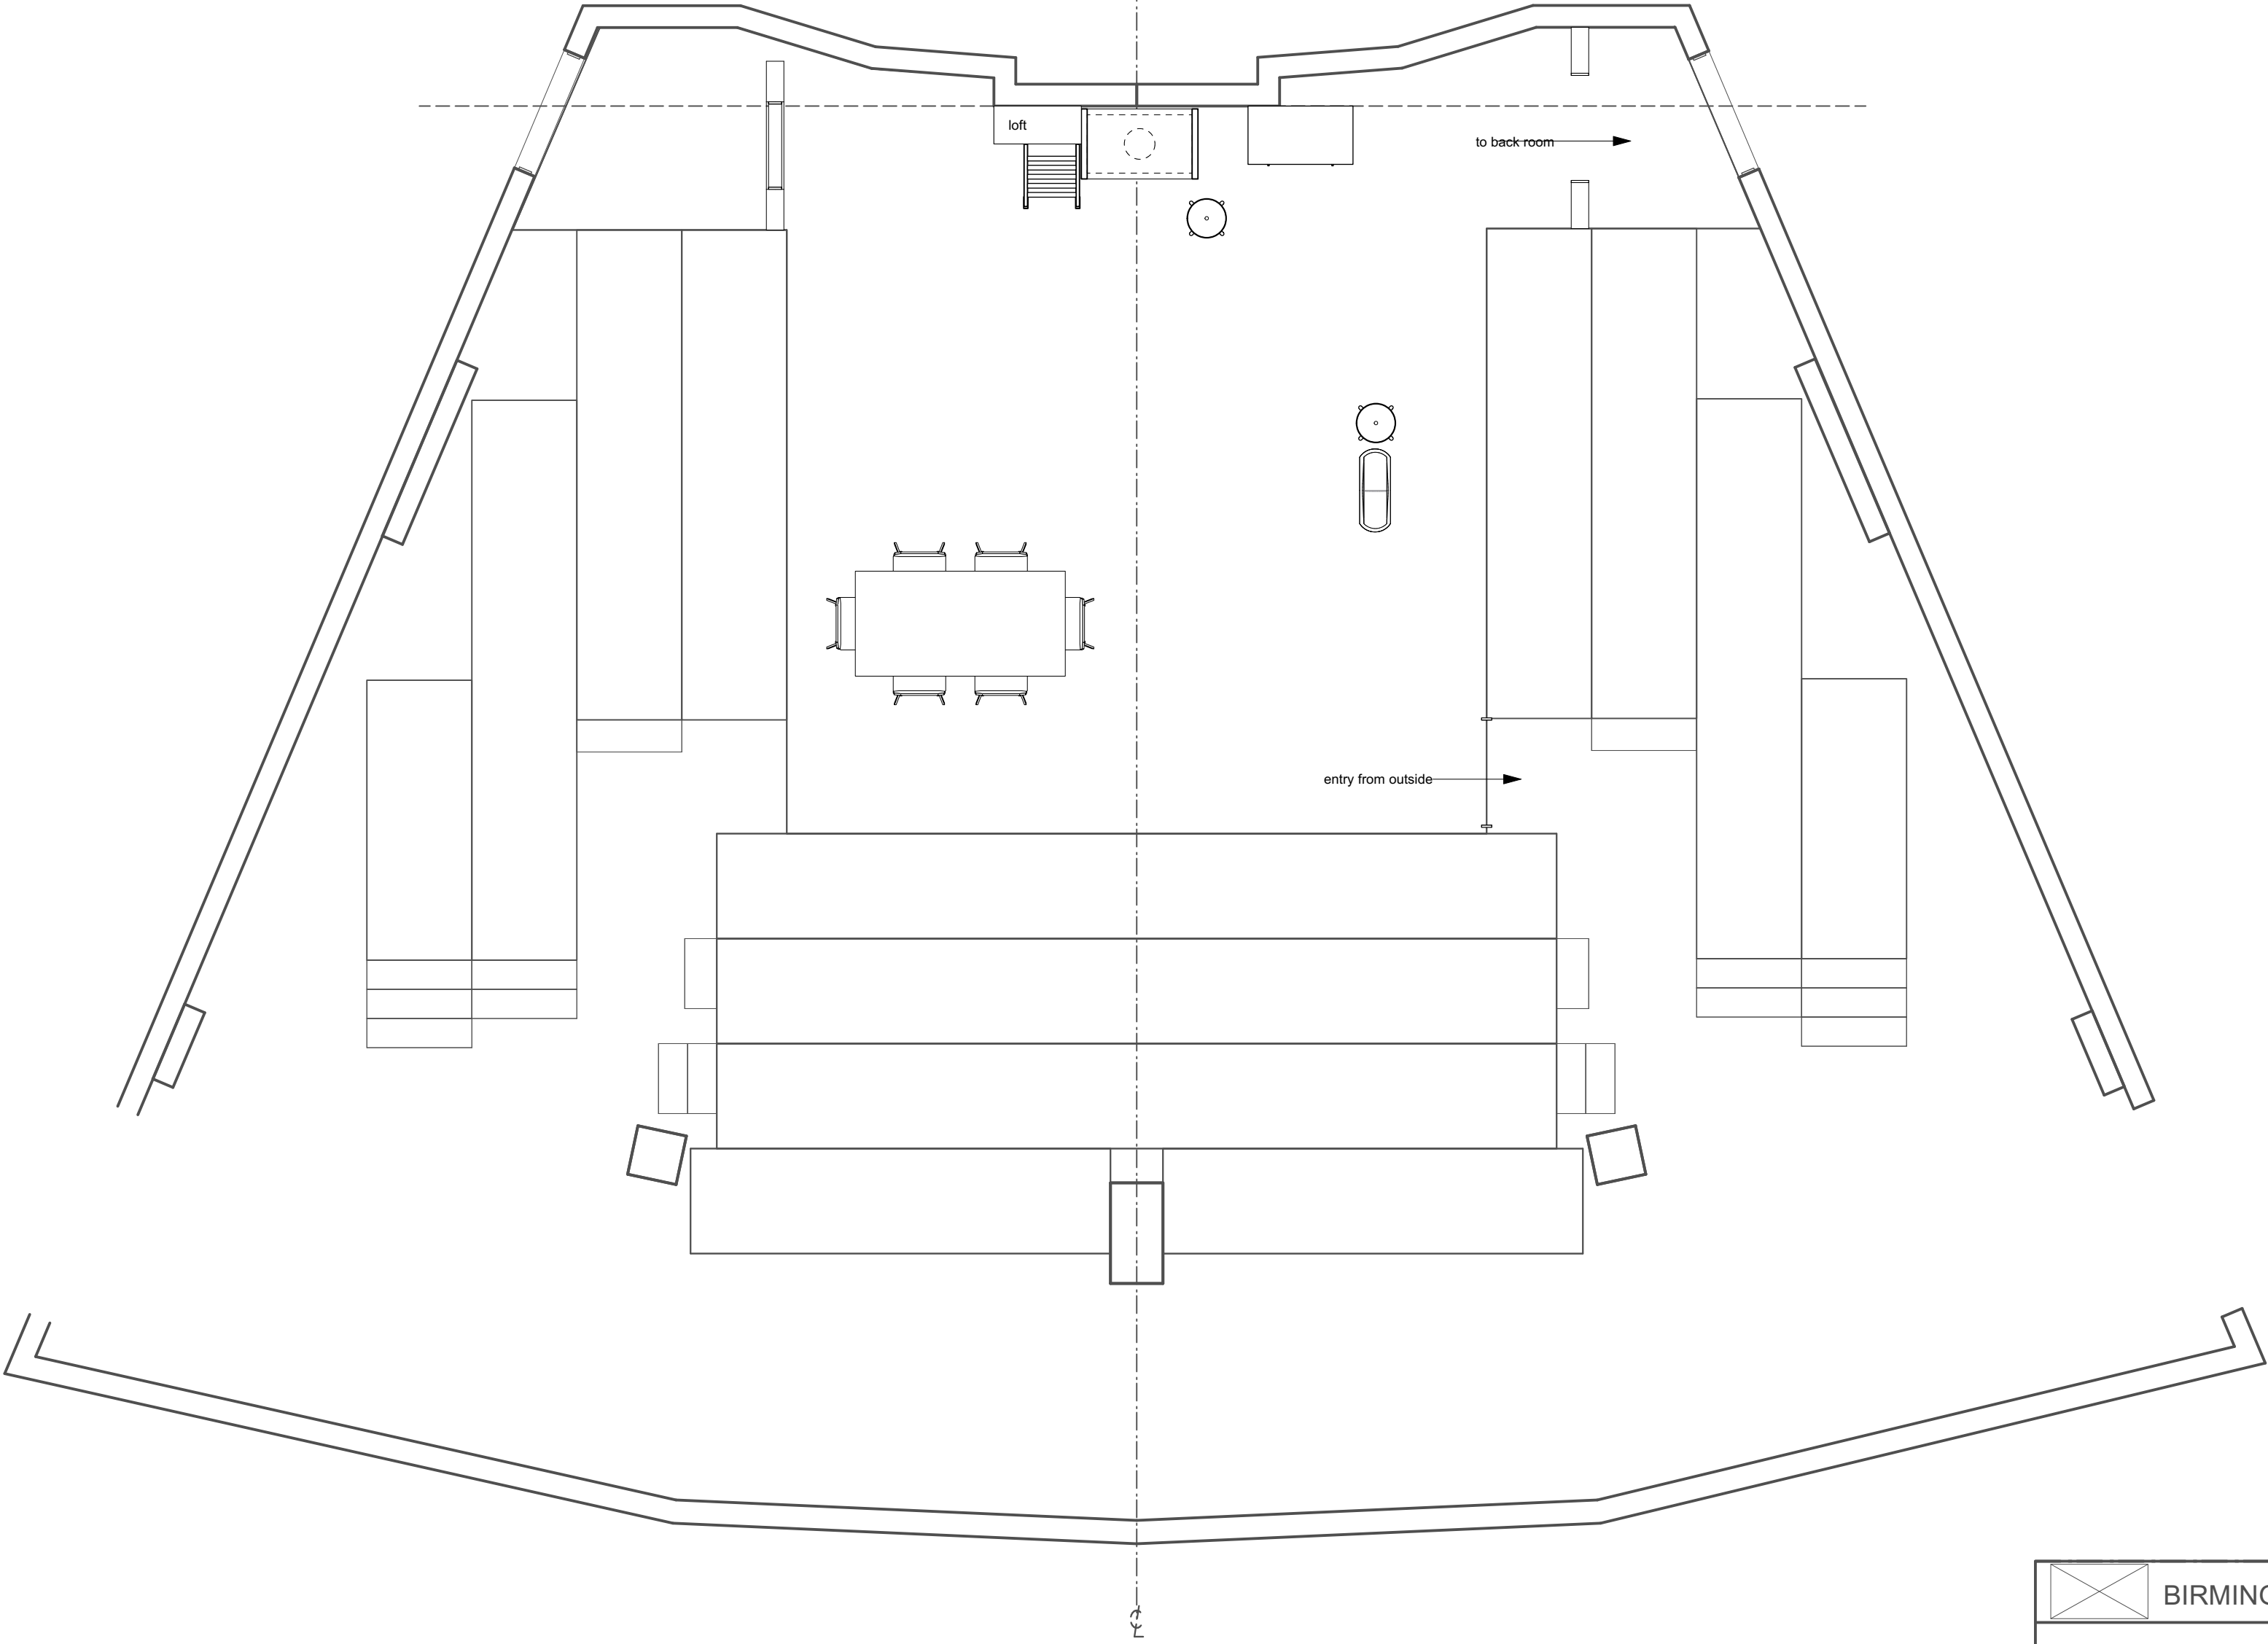

 BIRMINGHAM-SOUTHERN COLLEGE: THEATRE ONE			
PRODUCTION			
SET DESIGNER		DIRECTORS	
LIGHTING DESIGNER			
SCALE	1/4" = 1'-0"	DATE	
PLATE 1 / 1		CAD DRAWING BY M. MIELKE	