
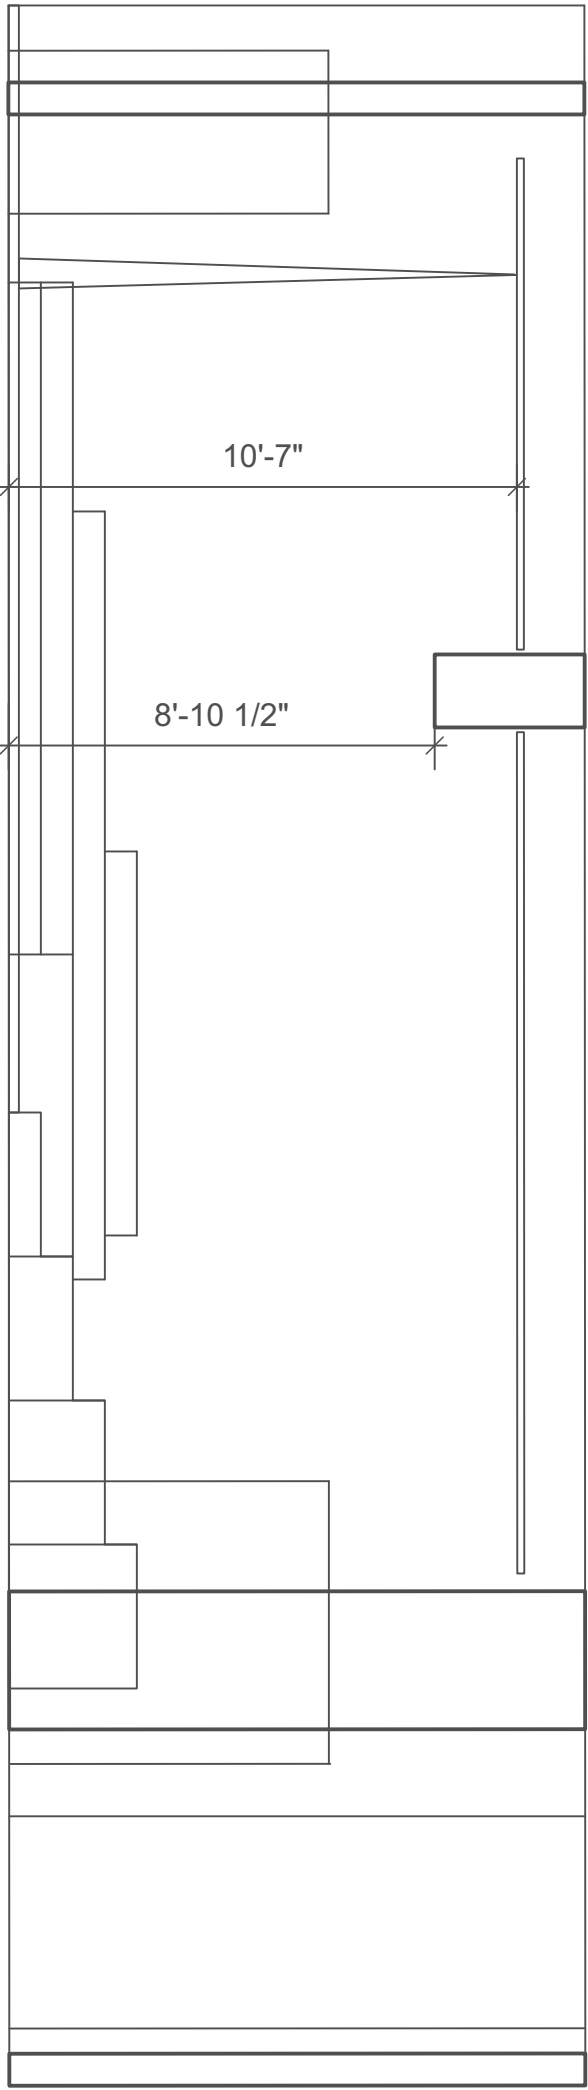


THEATRE FLOOR
NOTE:
STAGE FLOOR IS 2.5" ABOVE THEATRE FLOOR

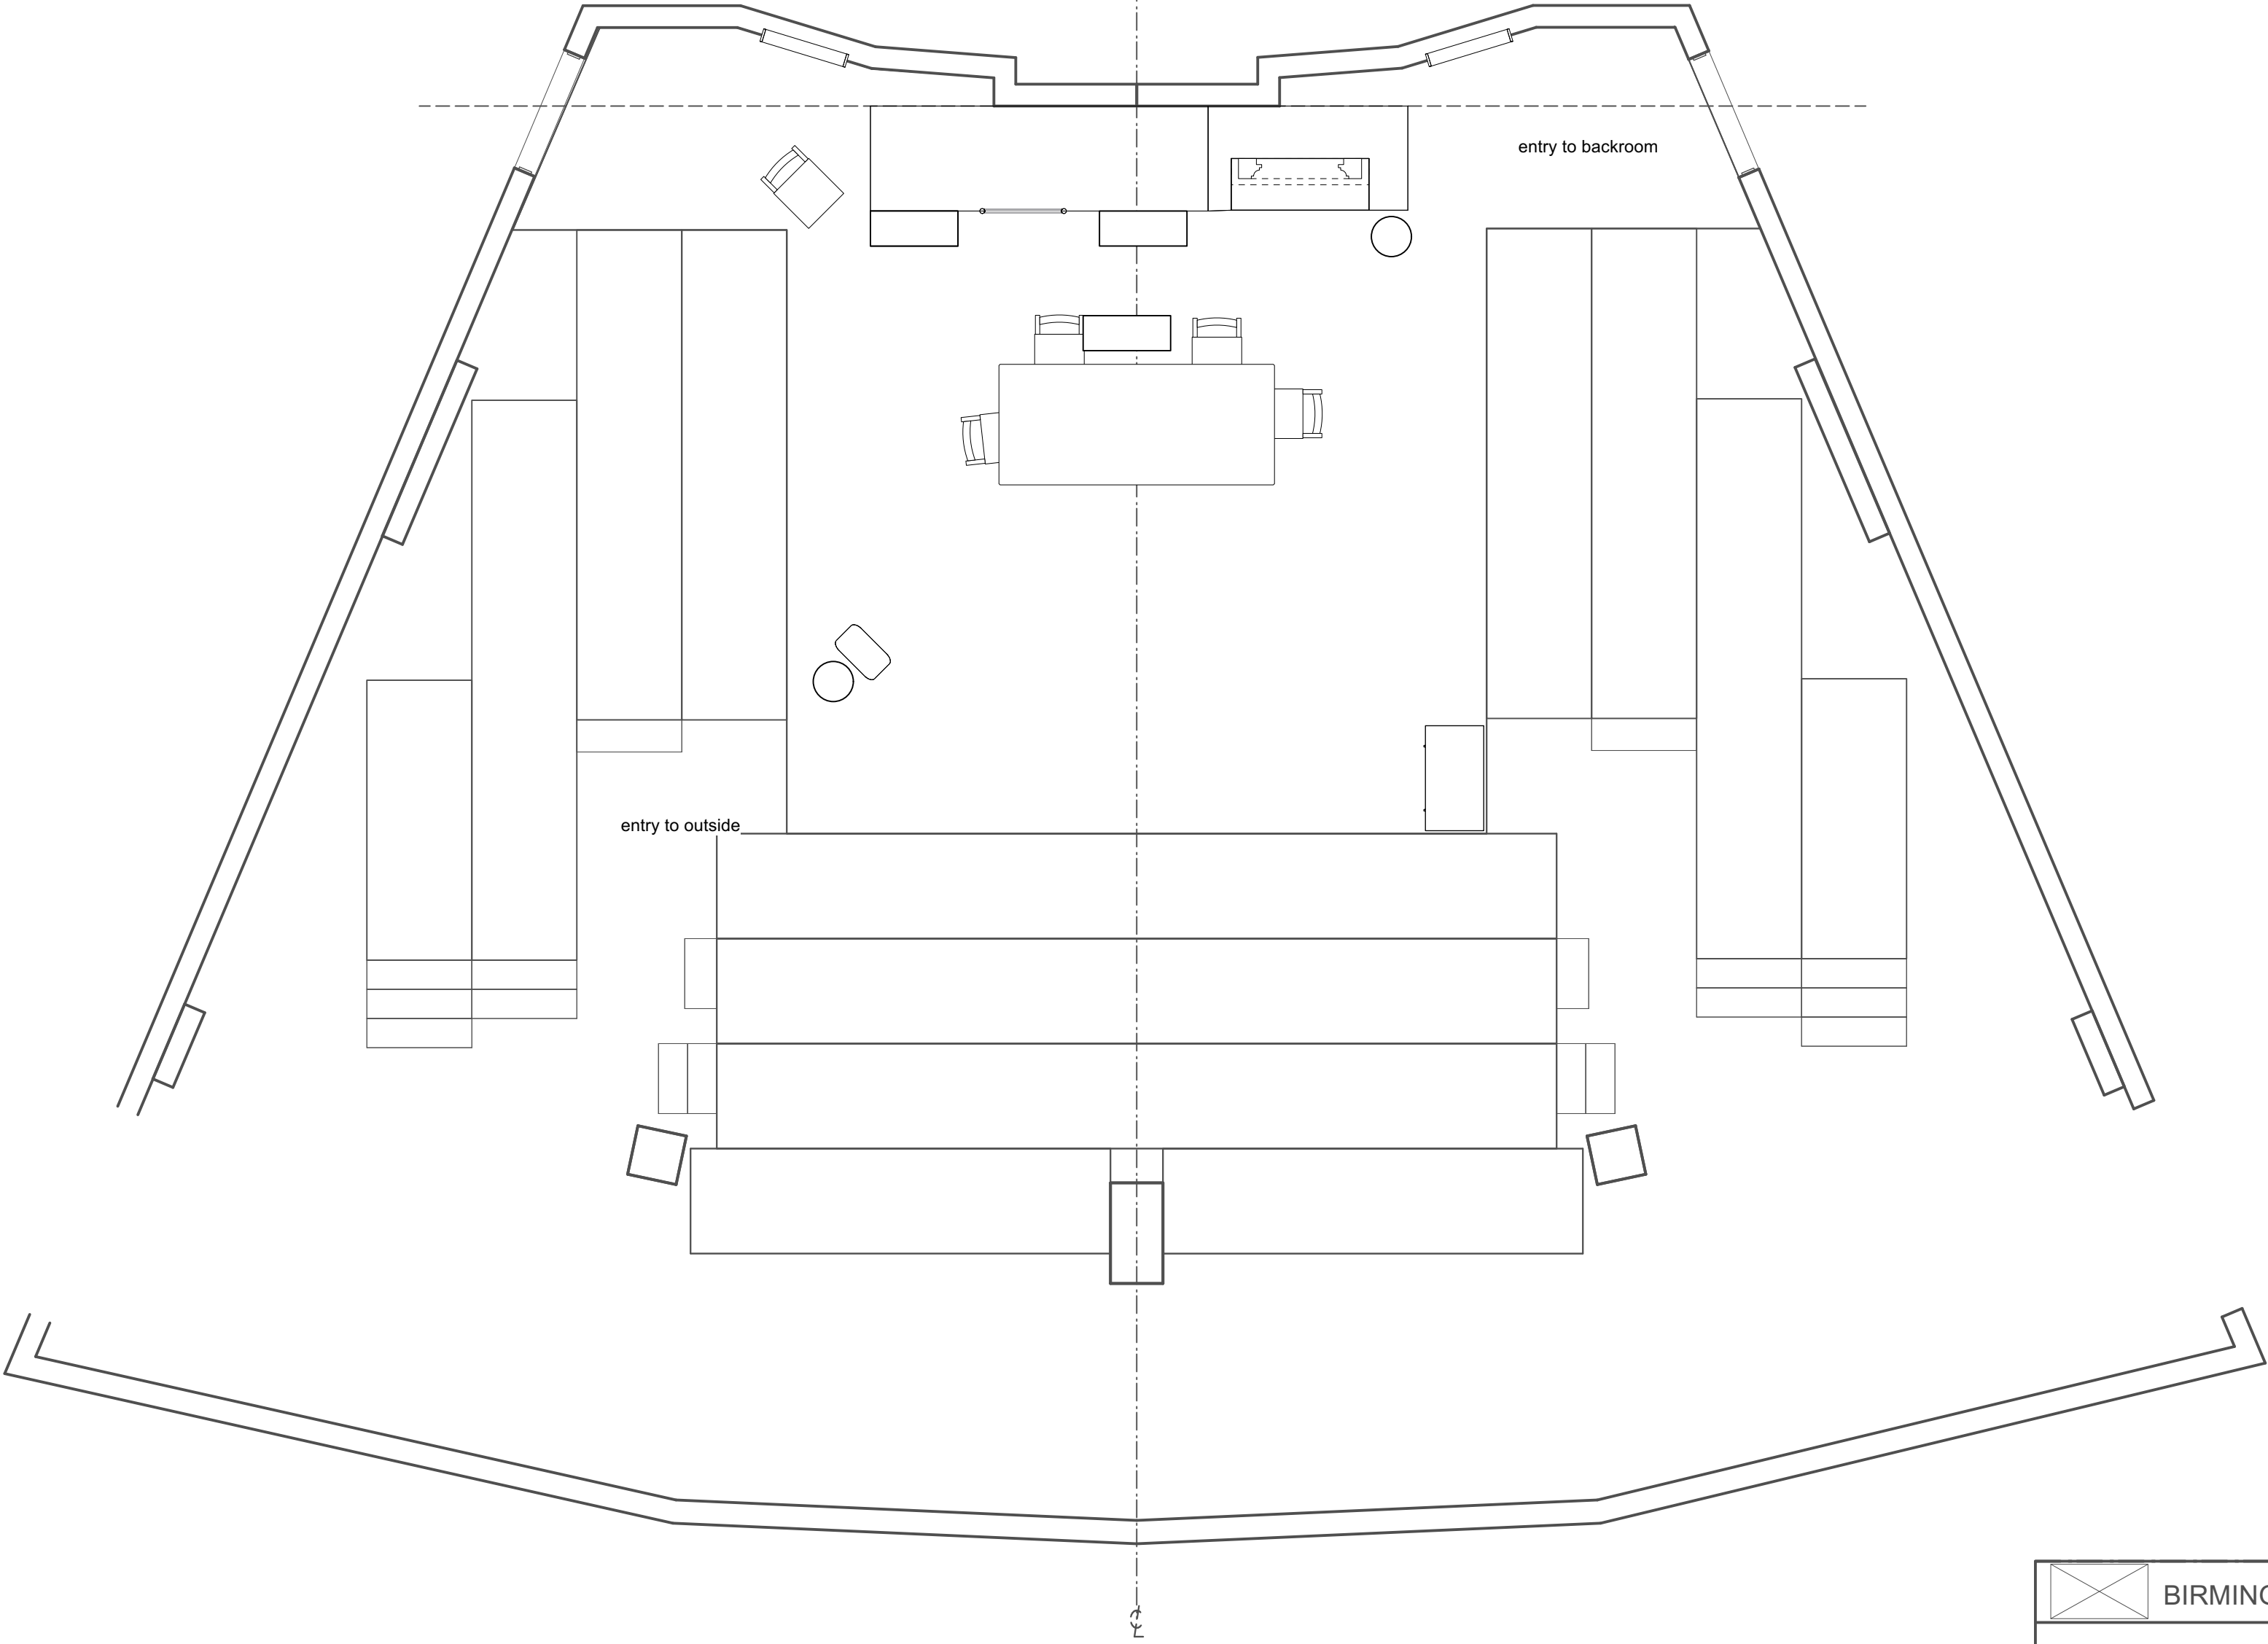

<div><div></div><div>BIRMINGHAM-SOUTHERN COLLEGE: THEATRE ONE</div></div>				
PRODUCTION				
SET DESIGNER			DIRECTORS	
LIGHTING DESIGNER				
SCALE	1/4" = 1'-0"	DATE	PLATE 1 / 1	CAD DRAWING BY M. MIELKE